


PLAN SHOWING THE EXISTING BUILDING OF HOUSE OF ONIONS IN D.NO : 484-5B1 , 498-1C1A , 498-1C2 , DHULIPALLA (V), SATTENAPALII (M), GUNTUR (DIST) , ANDHRA PRADESH, INDIA.

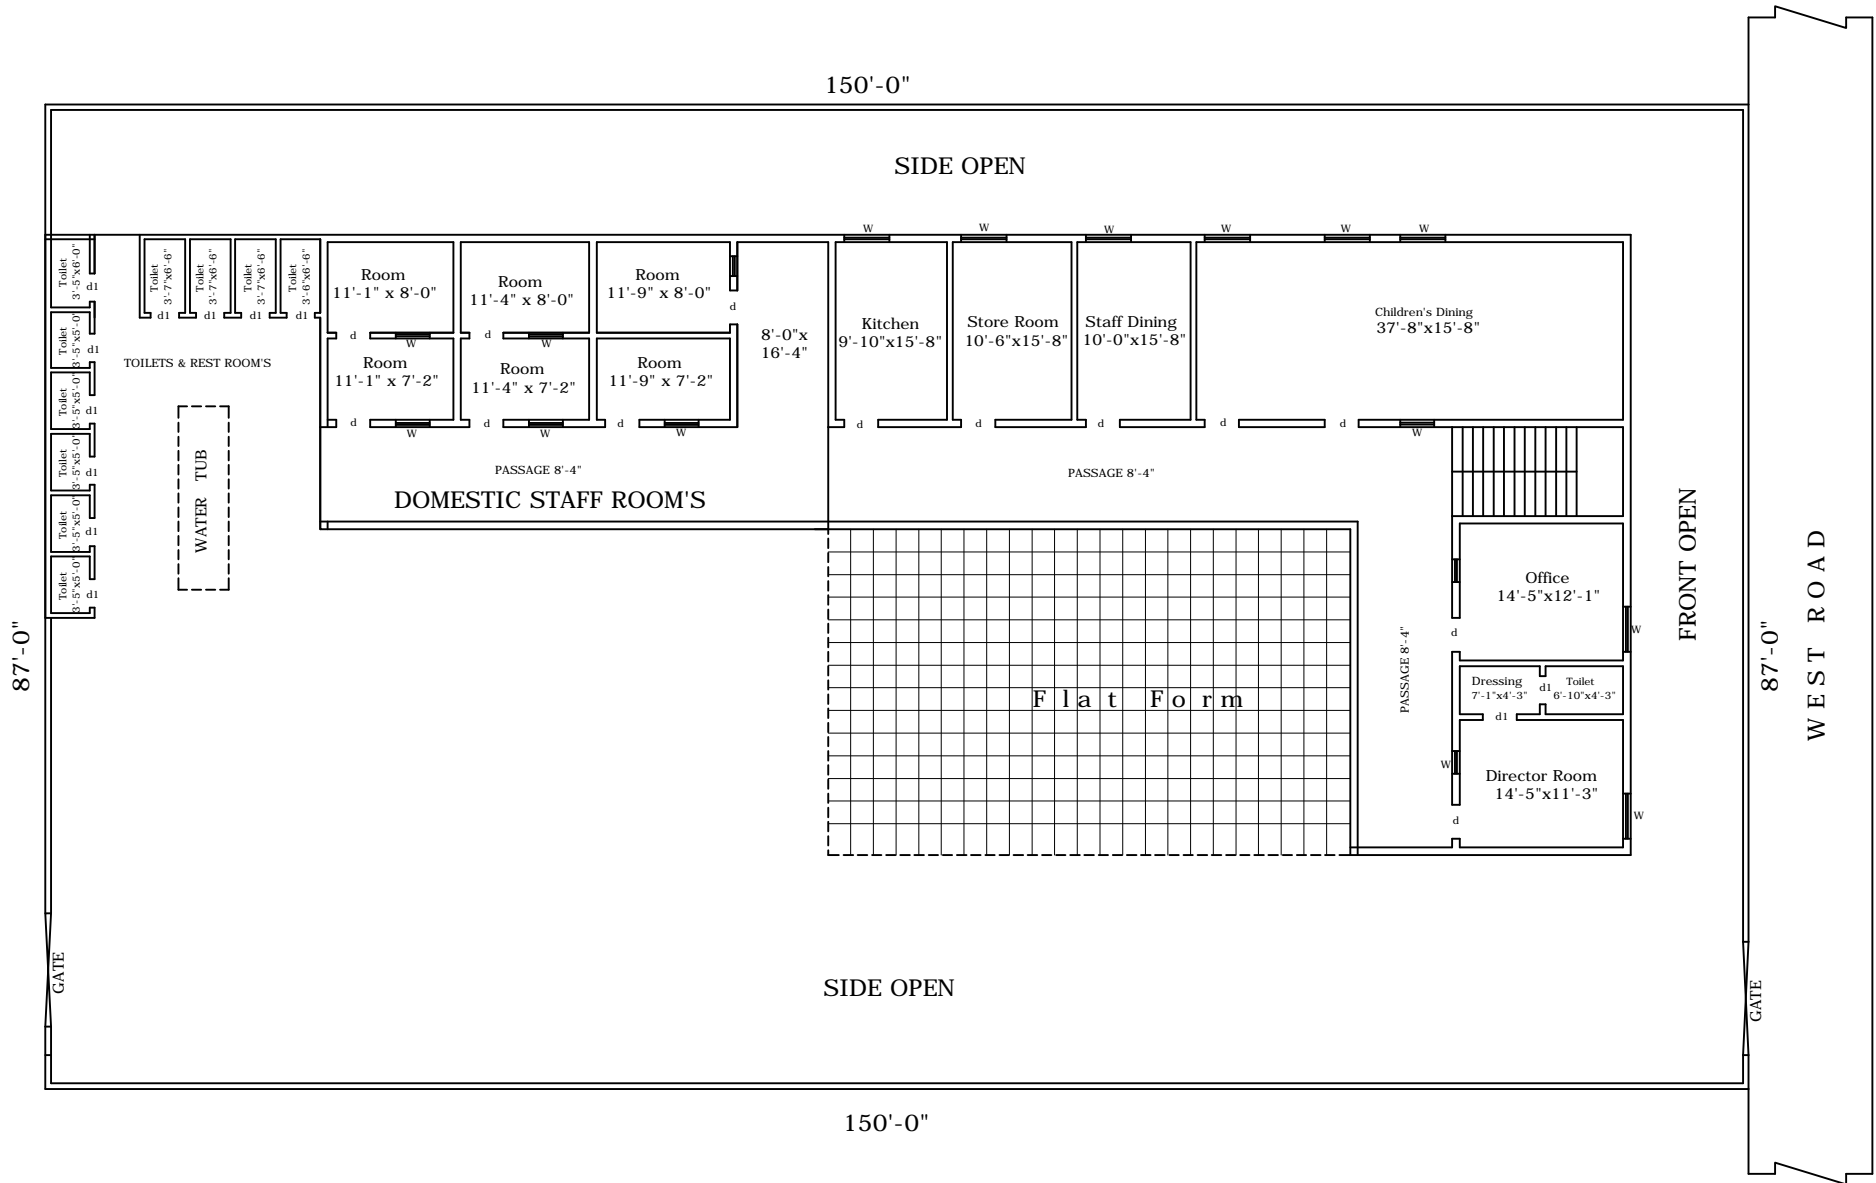

GROUND FLOOR PLAN